


RainSava Eco Pro F-line

NOT TO SCALE!

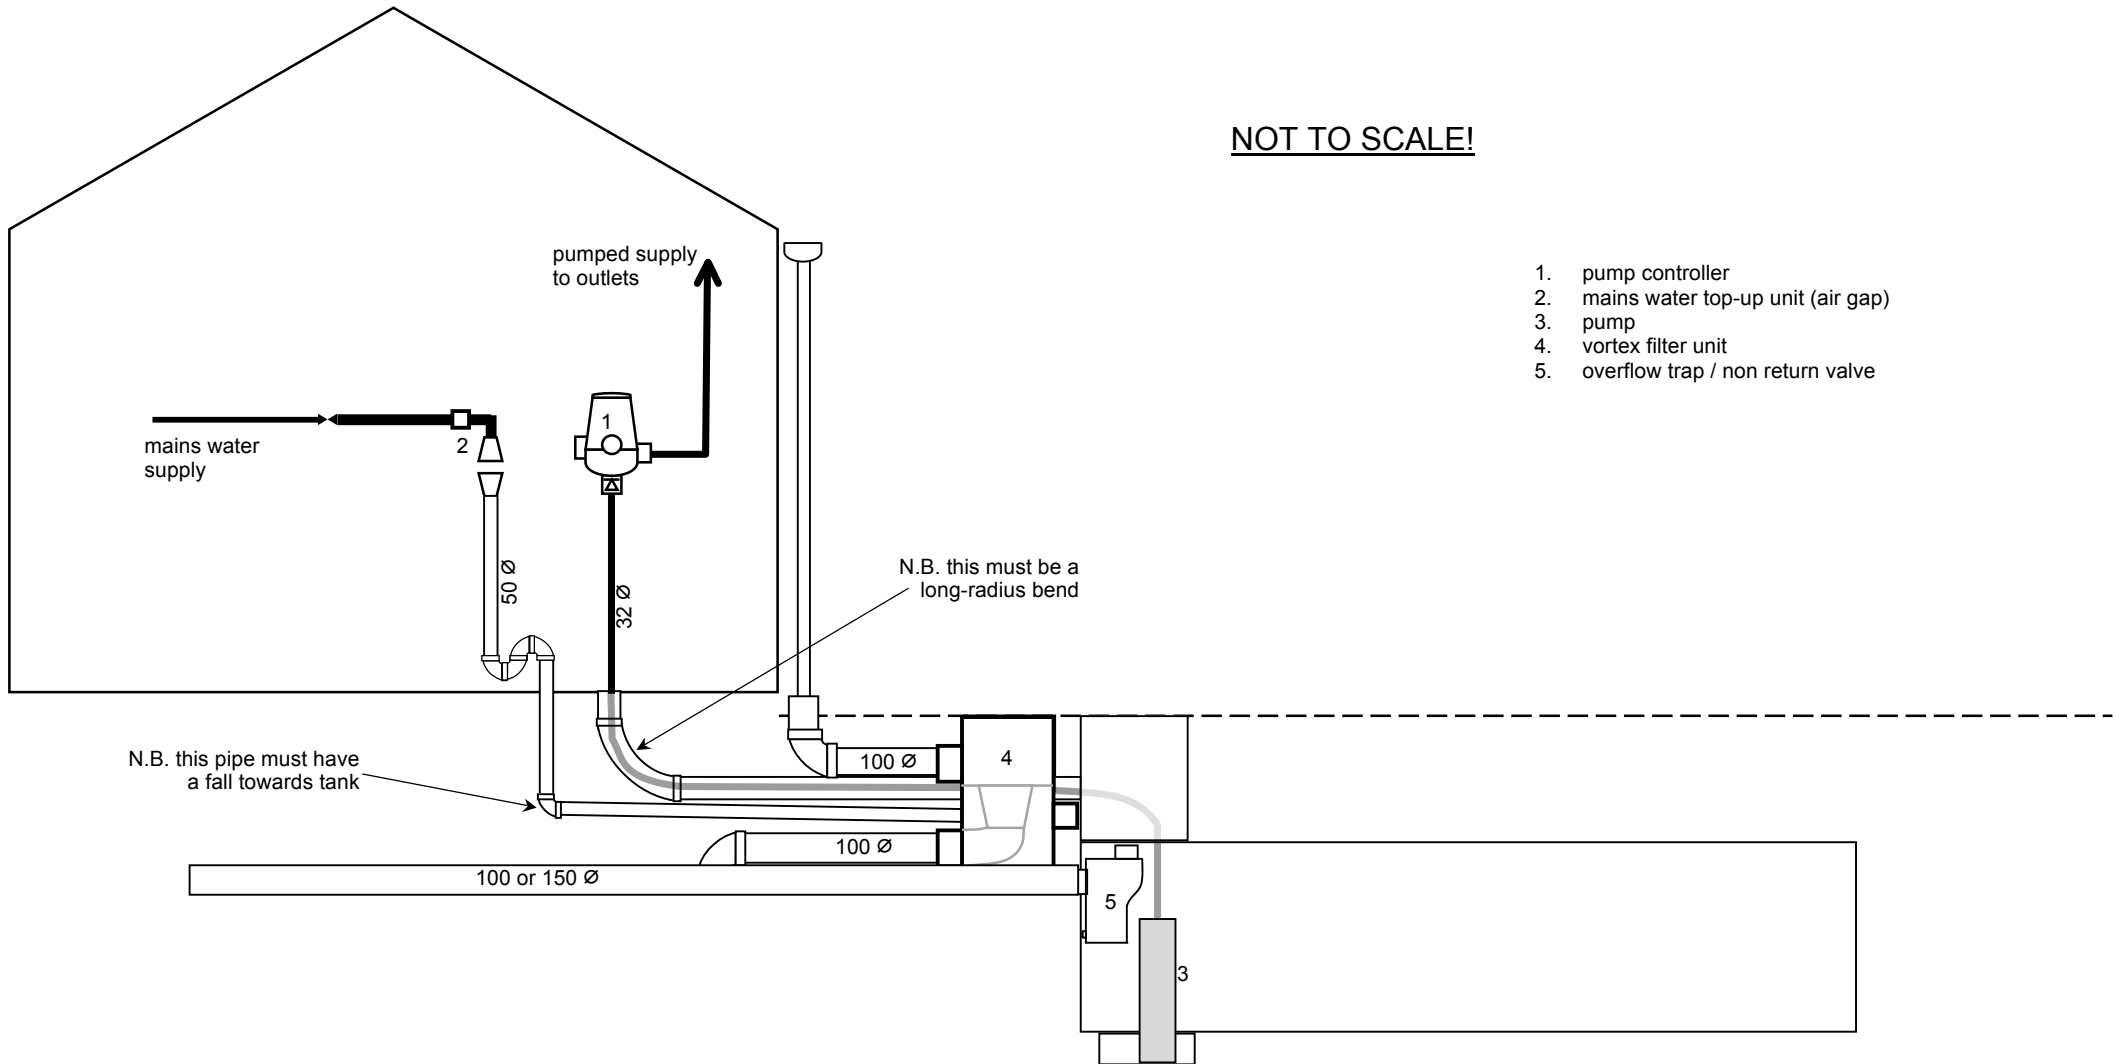

1. pump controller
2. mains water top-up unit (air gap)
3. pump
4. vortex filter unit
5. overflow trap / non return valve

Rainharvesting Systems Ltd.	
TITLE: Domestic system schematic	
FILE NAME: RH178e	
DRAWN BY: DH	
DATE: September 13	
SIZE: A4	

For technical assistance, please call 01452 772000