


RainSava Classic System Schematic

NOT TO SCALE!

1. solenoid valve
2. air gap (compliant with Water Regs.)
3. isolating valve with drain down
4. *Beta* automatic pump
5. float switch (activates solenoid valve when tank gets low)
6. *Wisy* Vortex filter unit
7. *RainSava* overflow trap with integral non return valve
8. *RainSava* calmed inlet

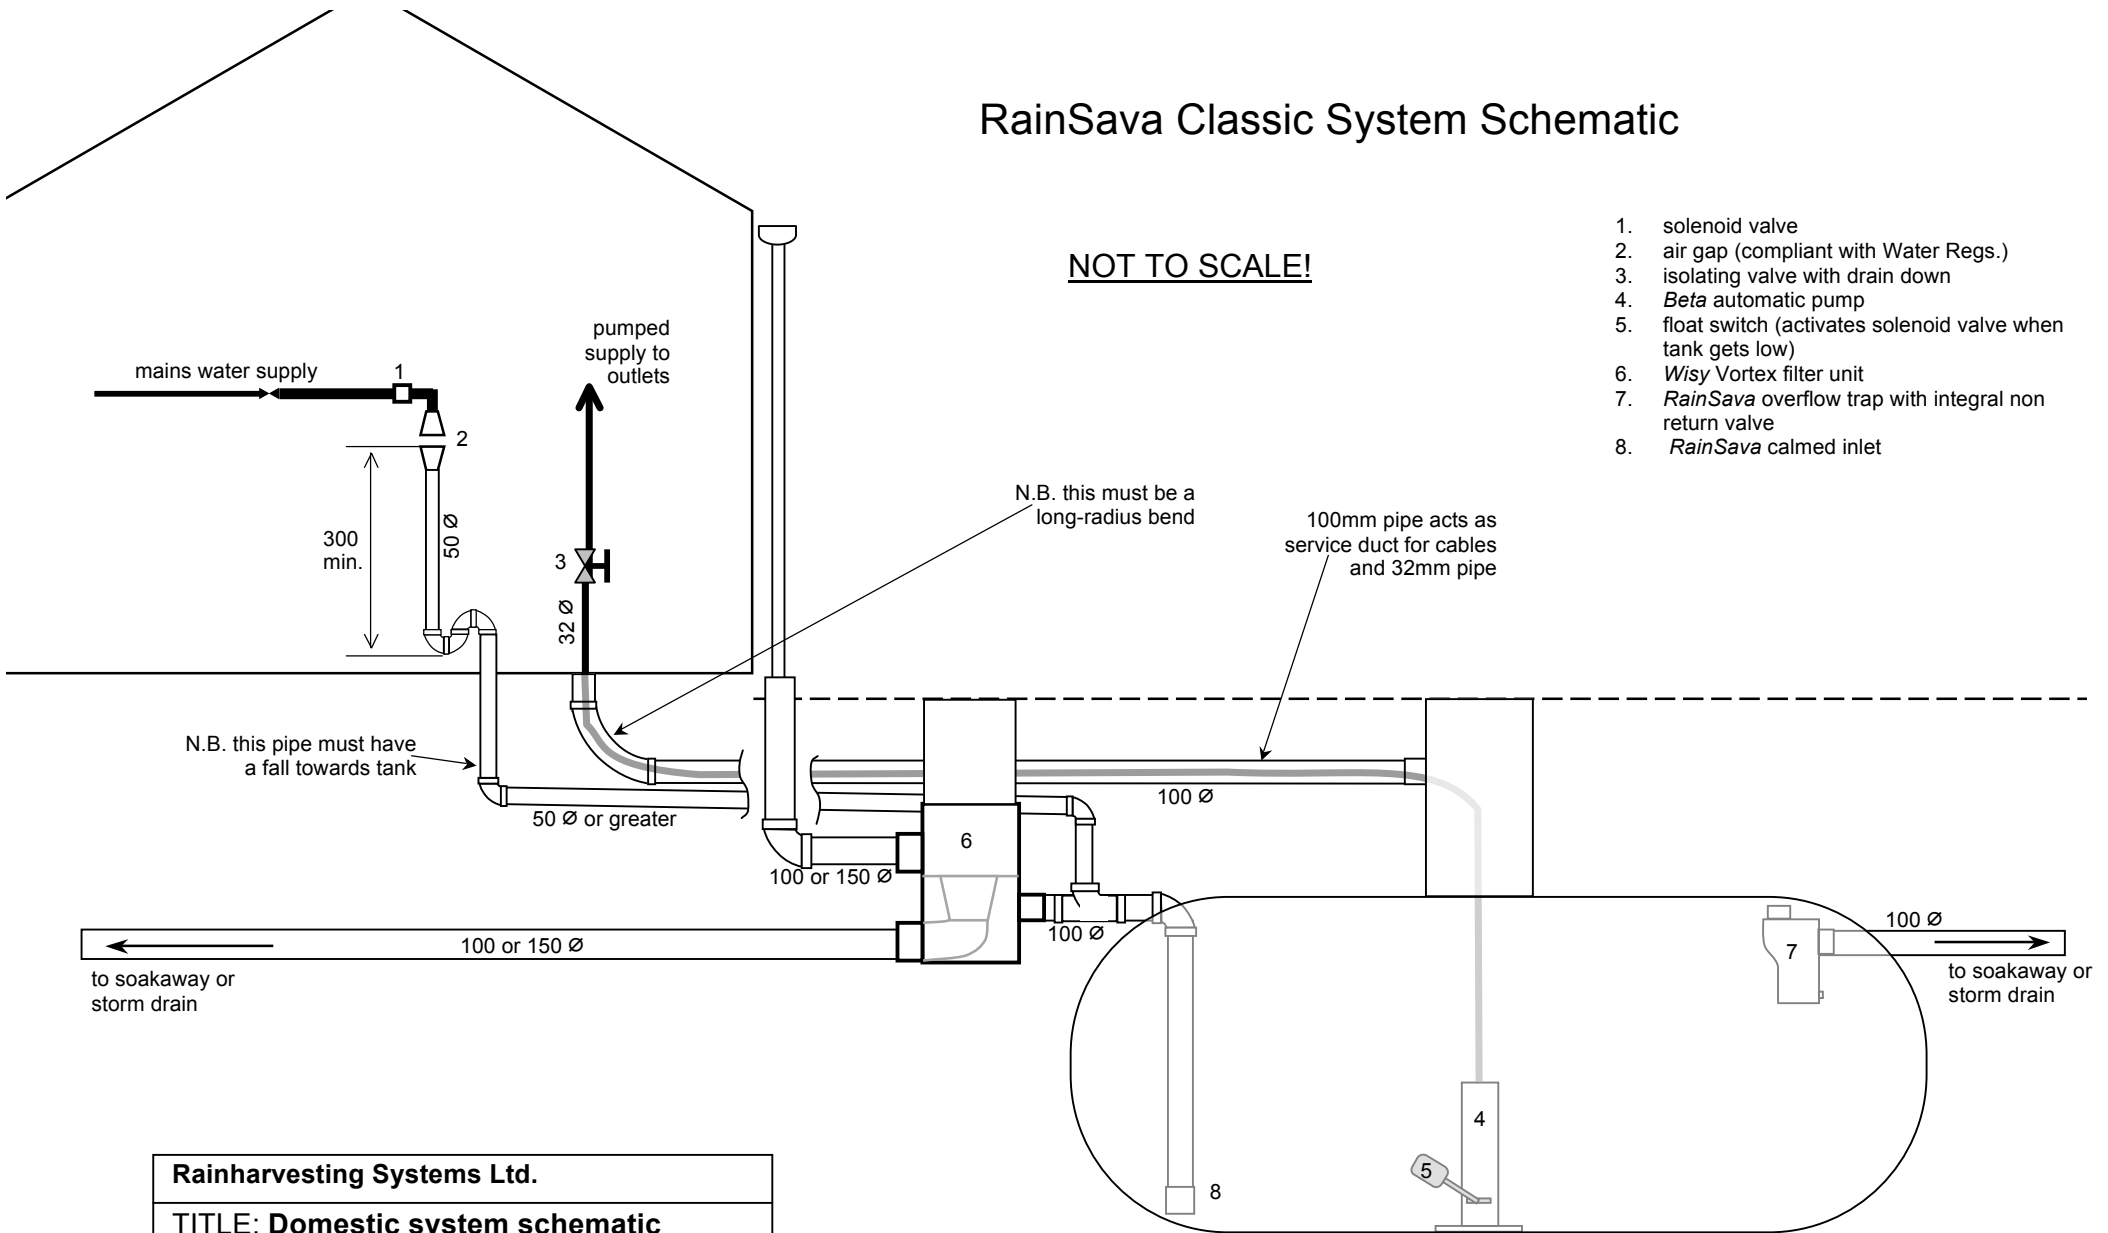

Rainharvesting Systems Ltd.	
TITLE: Domestic system schematic	
FILE NAME: RH152	
DRAWN BY: DH	
DATE: August 10	
SIZE: A4	