


SCHEMATIC SKETCH OF SIGMA Σ DOMESTIC RAINWATER SYSTEM WITH UNDERGROUND TANK AND VORTEX FILTER

NOT TO SCALE!

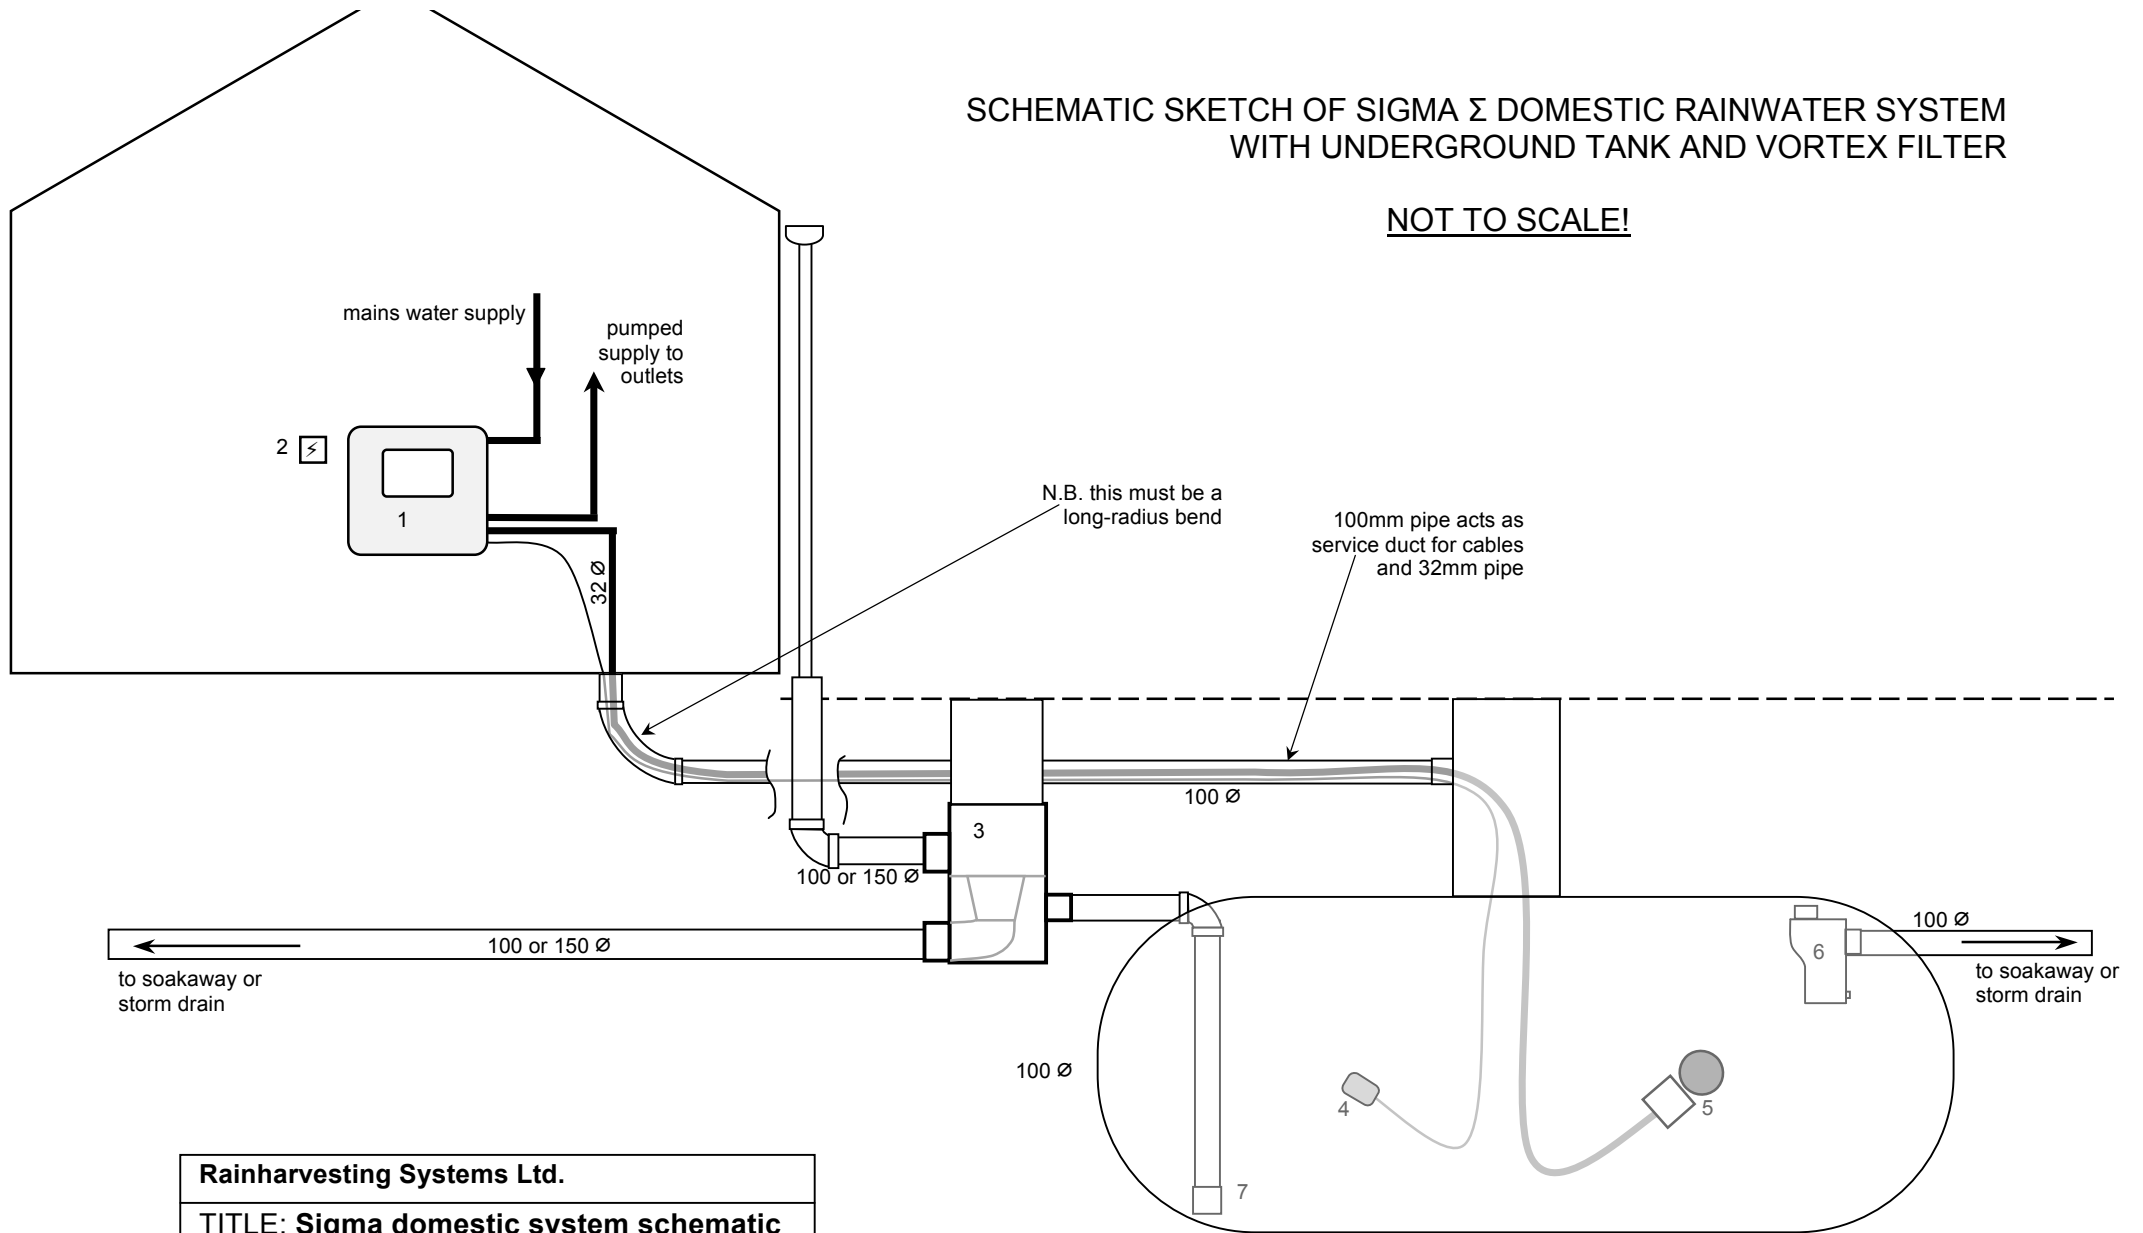

Rainharvesting Systems Ltd.	
TITLE: Sigma domestic system schematic	
FILE NAME: RH199	
DRAWN BY: DH	
DATE: August 14	
SIZE: A4	

1. Sigma Rainwater Unit
2. Power supply
3. Vortex filter unit
4. Float switch
5. Floating suction filter
6. overflow trap with integral non return valve
7. calmed inlet